


*APPROX. WT: 3,066 LBS. (SIGN PANEL)
 *APPROX. WT: 1,248 LBS. (SIGN BASE)

CAST-IN LETTERS
 FONT: AMERICANA
 HEIGHT: 6"
 INSET: 1/2" DEEP
 PAINTED: BLACK
 (CENTERED)


CAST-IN LETTERS
 FONT: AMERICANA
 HEIGHT: 4"
 INSET: 1/4" DEEP
 PAINTED: BLACK
 (CENTERED)

- * ALL EDGES TO HAVE 1/4" RADIUS MIN.
- * MANUFACTURING TOLERANCE ±1/4".
- * PRODUCT: ONE SIDED SIGN (96"L. x 60"HT.)
- * QUANTITY: _____
- * CONCRETE COLOR: MIX#5241 (OMAHA TAN)
- * CONCRETE TEXTURE: SEE BELOW
- * SEALER: NONE
- * MFG: QUICKCRETE PRODUCTS
- * ANTIGRAFFITI COATING PER PARKS & COMM. SPECS.

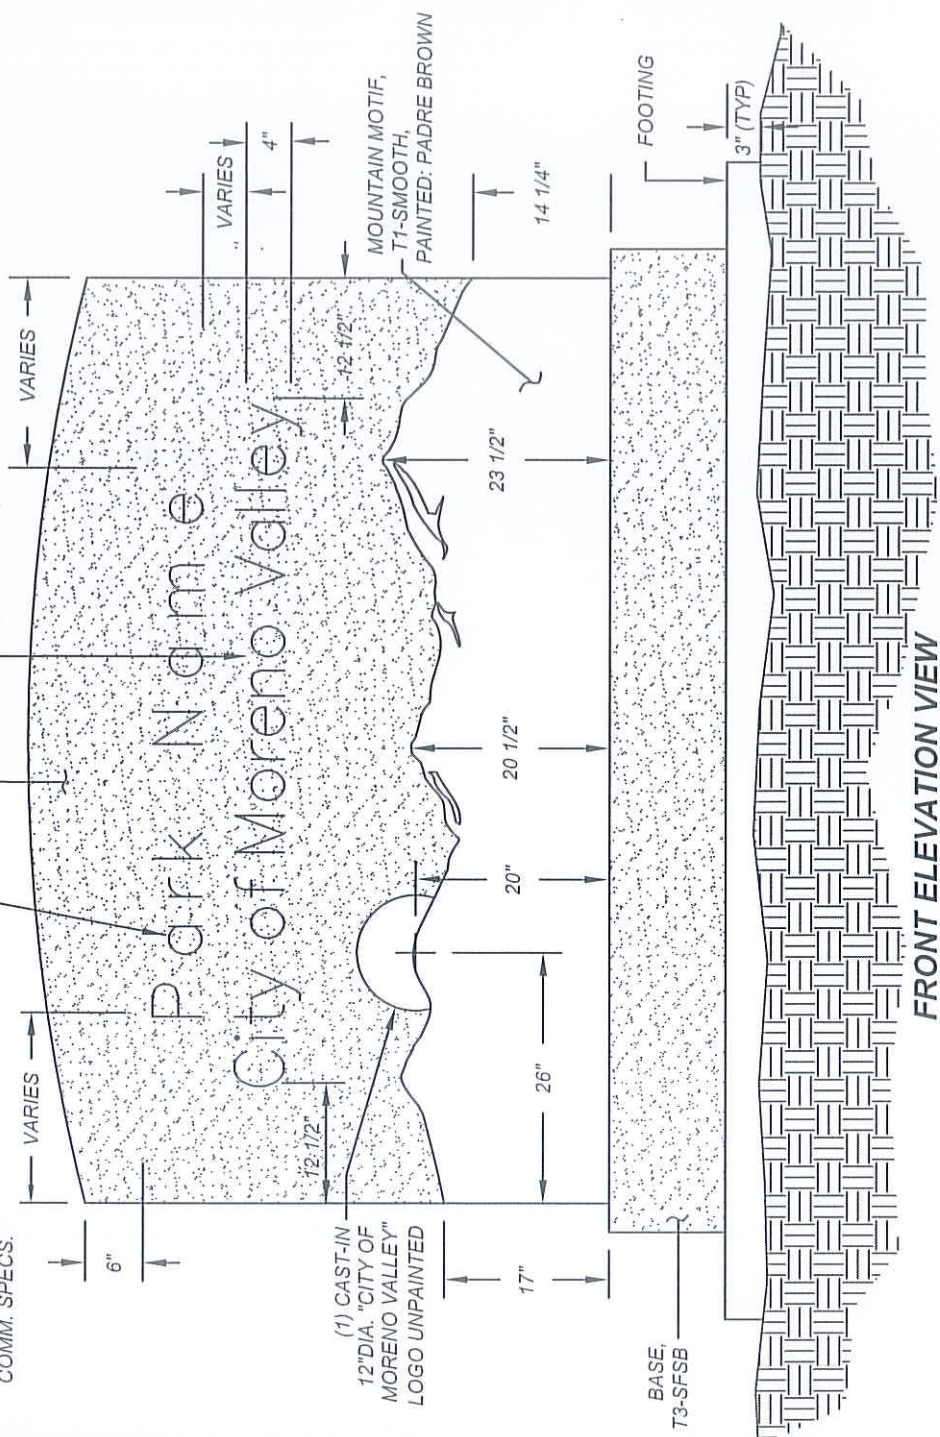

FRONT ELEVATION VIEW

NOTE: THIS STANDARD PLAN WAS REVIEWED AND APPROVED BY THE COMMUNITY DEVELOPMENT DEPARTMENT, PLANNING AND BUILDING AND SAFETY DIVISIONS, ON 11-02-2009. COPY OF THE STAMP APPROVED STANDARD IS ON FILE WITH THE CAPITAL PROJECTS DIVISION. NOT TO SCALE

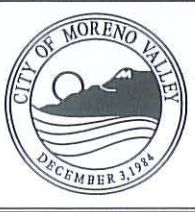

RECOMMENDED:
 [Signature] 1/21/14
 DIVISION MANAGER DATE

APPROVED:
 [Signature] 1/29/14
 PUBLIC WORKS DIRECTOR / DATE
 CITY ENGINEER

CITY OF MORENO VALLEY
 PARKS AND COMMUNITY SERVICES DEPARTMENT

GRAPHIC PLAN
ONE SIDED SIGN (96" L. X 60" HT.)

STANDARD PLAN
MVGF-621A-0
 SHEET 1 OF 4